


THIS SKETCH IS FURNISHED AS A COURTESY ONLY BY PACIFIC NORTHWEST TITLE AND FIRST AMERICAN TITLE INSURANCE COMPANY, AND IT IS NOT A PART OF ANY TITLE COMMITMENT OR POLICY OF TITLE INSURANCE. THIS SKETCH IS FURNISHED SOLELY FOR THE PURPOSE OF ASSISTING IN LOCATING THE PREMISES AND DOES NOT PURPORT TO SHOW ALL HIGHWAYS, ROAD OR EASEMENTS AFFECTING THE PROPERTY. NO RELIANCE SHOULD BE PLACED UPON THIS SKETCH FOR THE LOCATION OR DIMENSIONS OF THE PROPERTY AND NO LIABILITY IS ASSUMED FOR THE CORRECTNESS THEREOF.

NOTICE

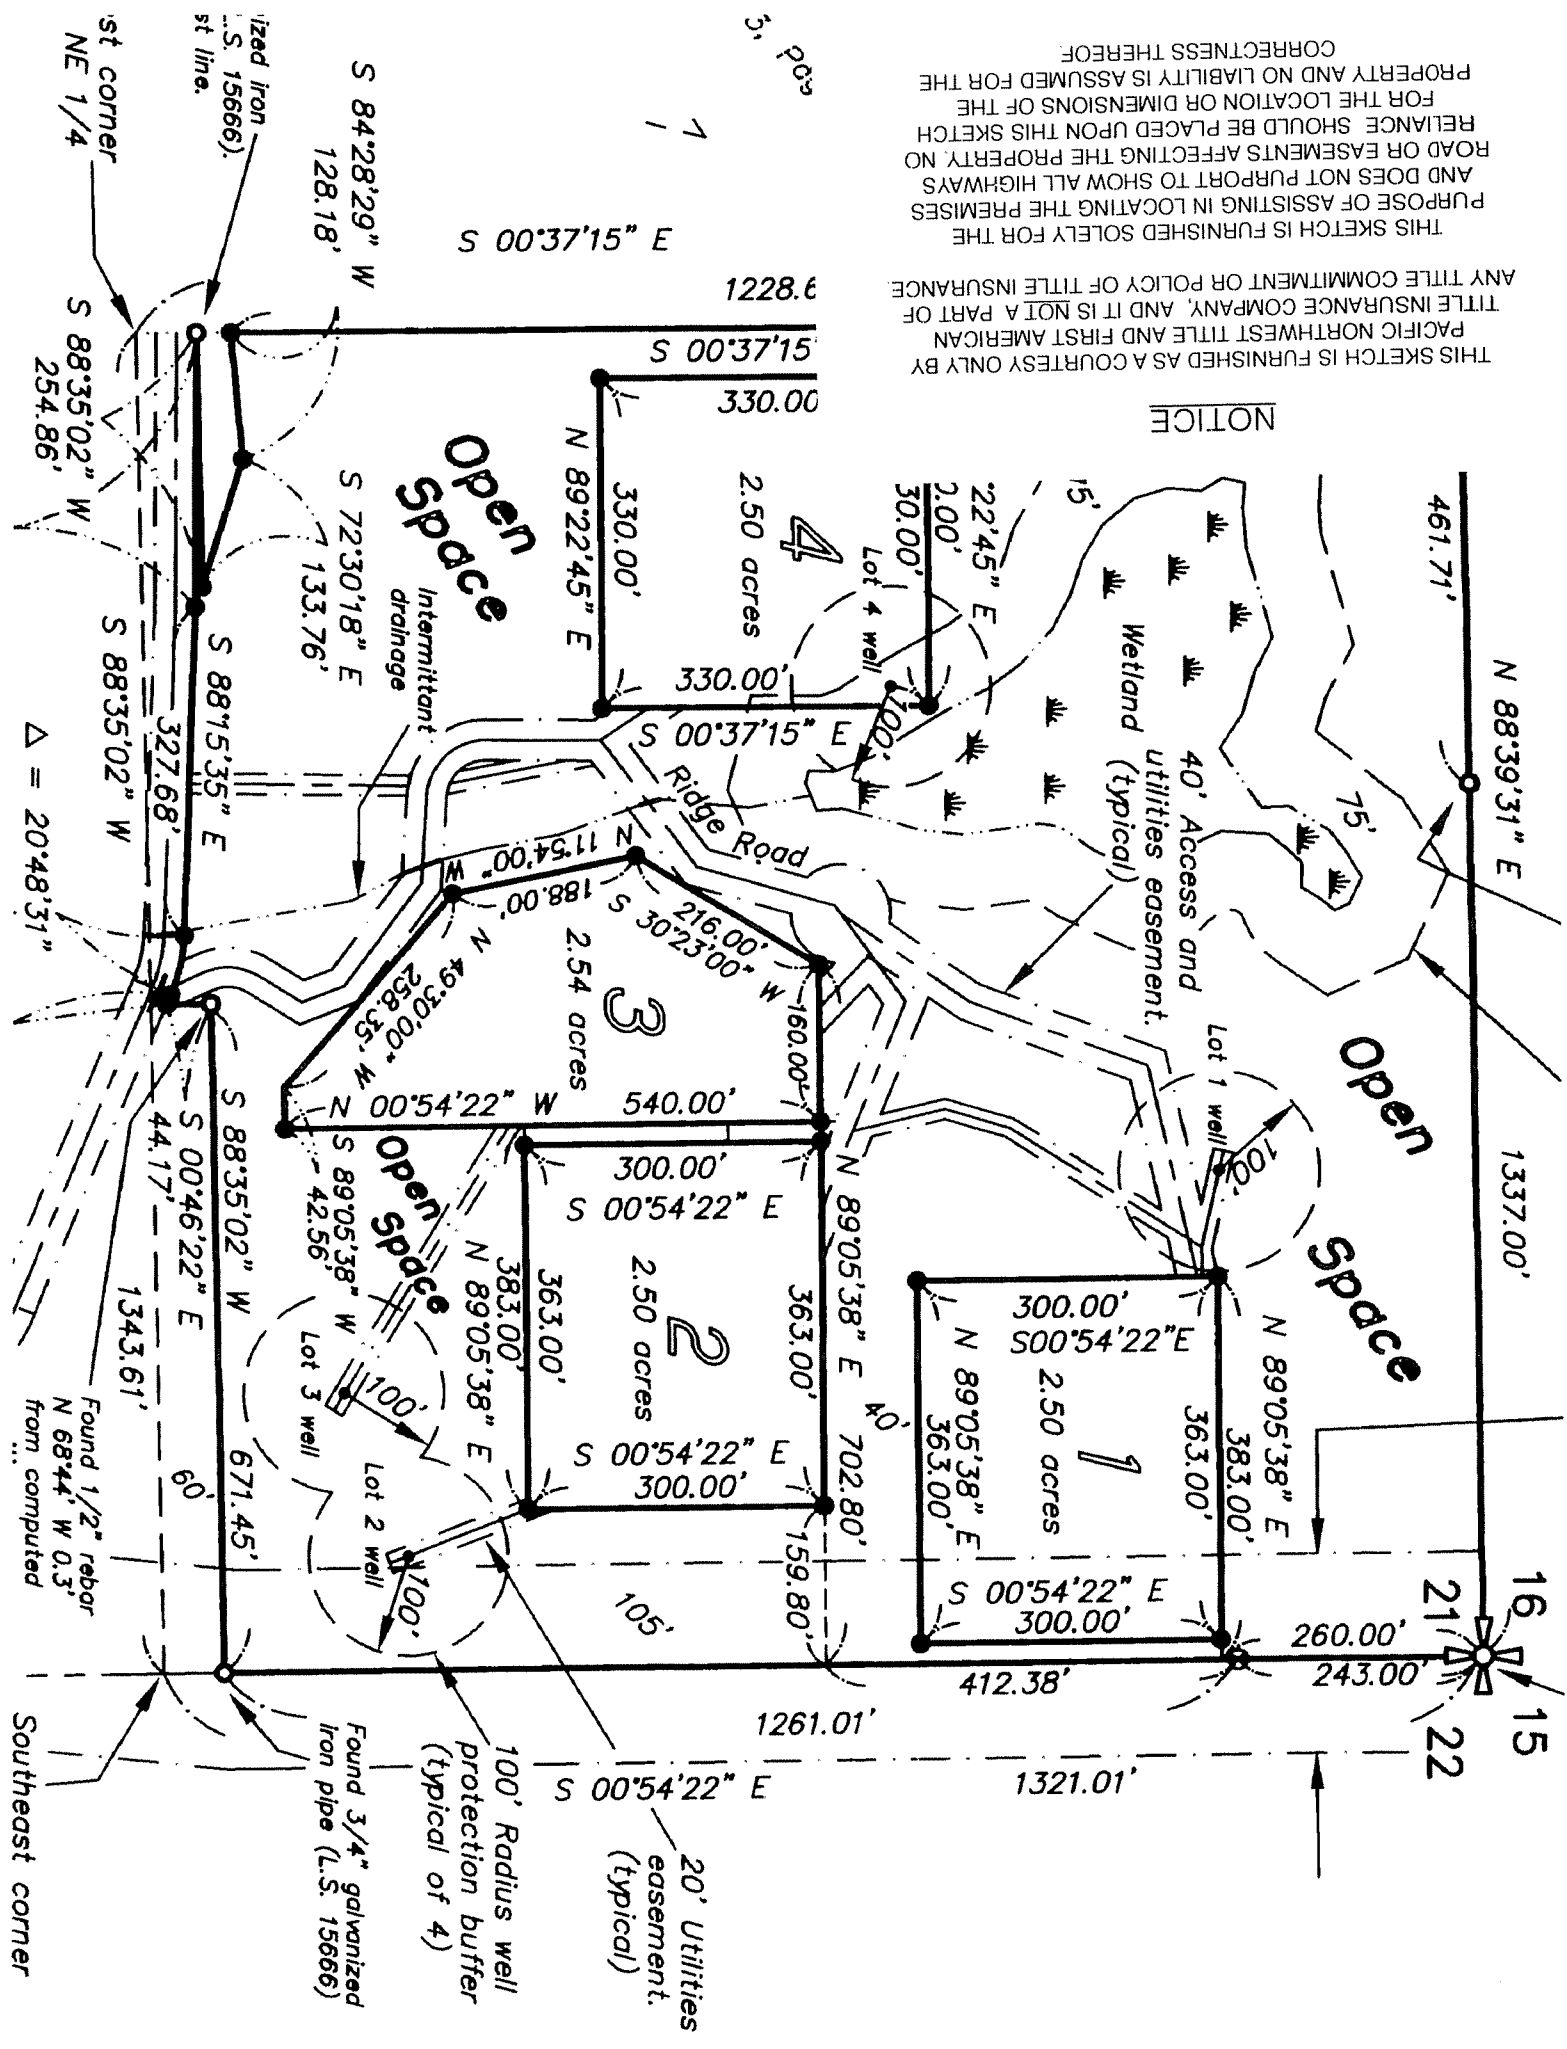

20' Utilities easement (typical)

100' Radius well protection buffer (typical of 4)

Found 3/4" galvanized iron pipe (L.S. 15666)

Found 1/2" rebar N 68°44' W 0.3' from computed

Southeast corner

Found iron (S. 15666) st line.

st corner NE 1/4

Δ = 20°48'31"












